



Cut/Fill Summary

Name	Cut Factor	Fill Factor	2d Area	Cut	Fill	Net
VOLUME SURFACE	1.000	1.150	3.64acres	13186.71 Cu. Yd.	34371.25 Cu. Yd.	21184.54 Cu. Yd.<Fill>
Totals			3.64acres	13186.71 Cu. Yd.	34371.25 Cu. Yd.	21184.54 Cu. Yd.<Fill>


*APPROXIMATE TOTAL SF OF RETAINING WALLS (FILL) = 10,833 SF

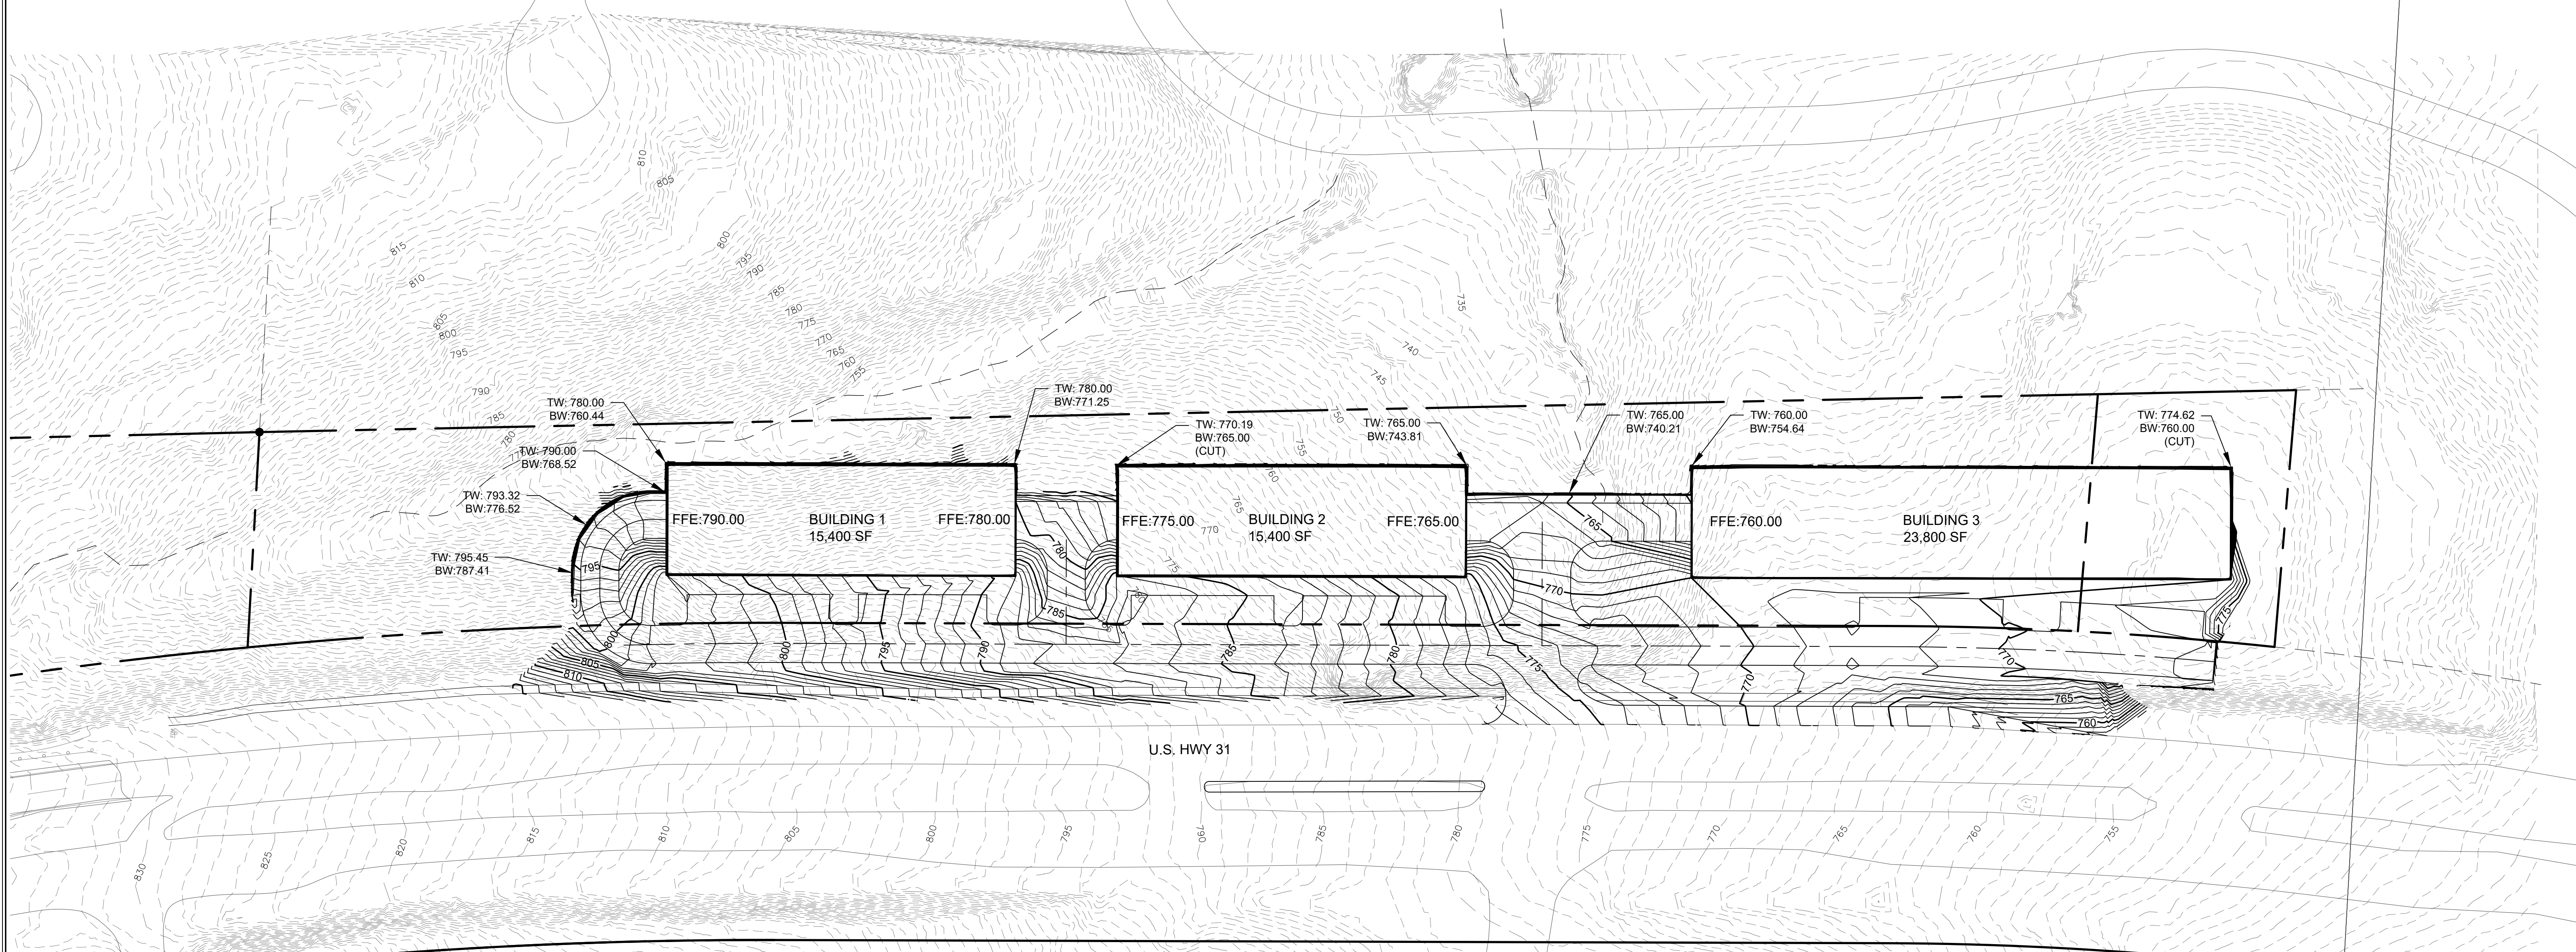



Building 1 Section PROFILE

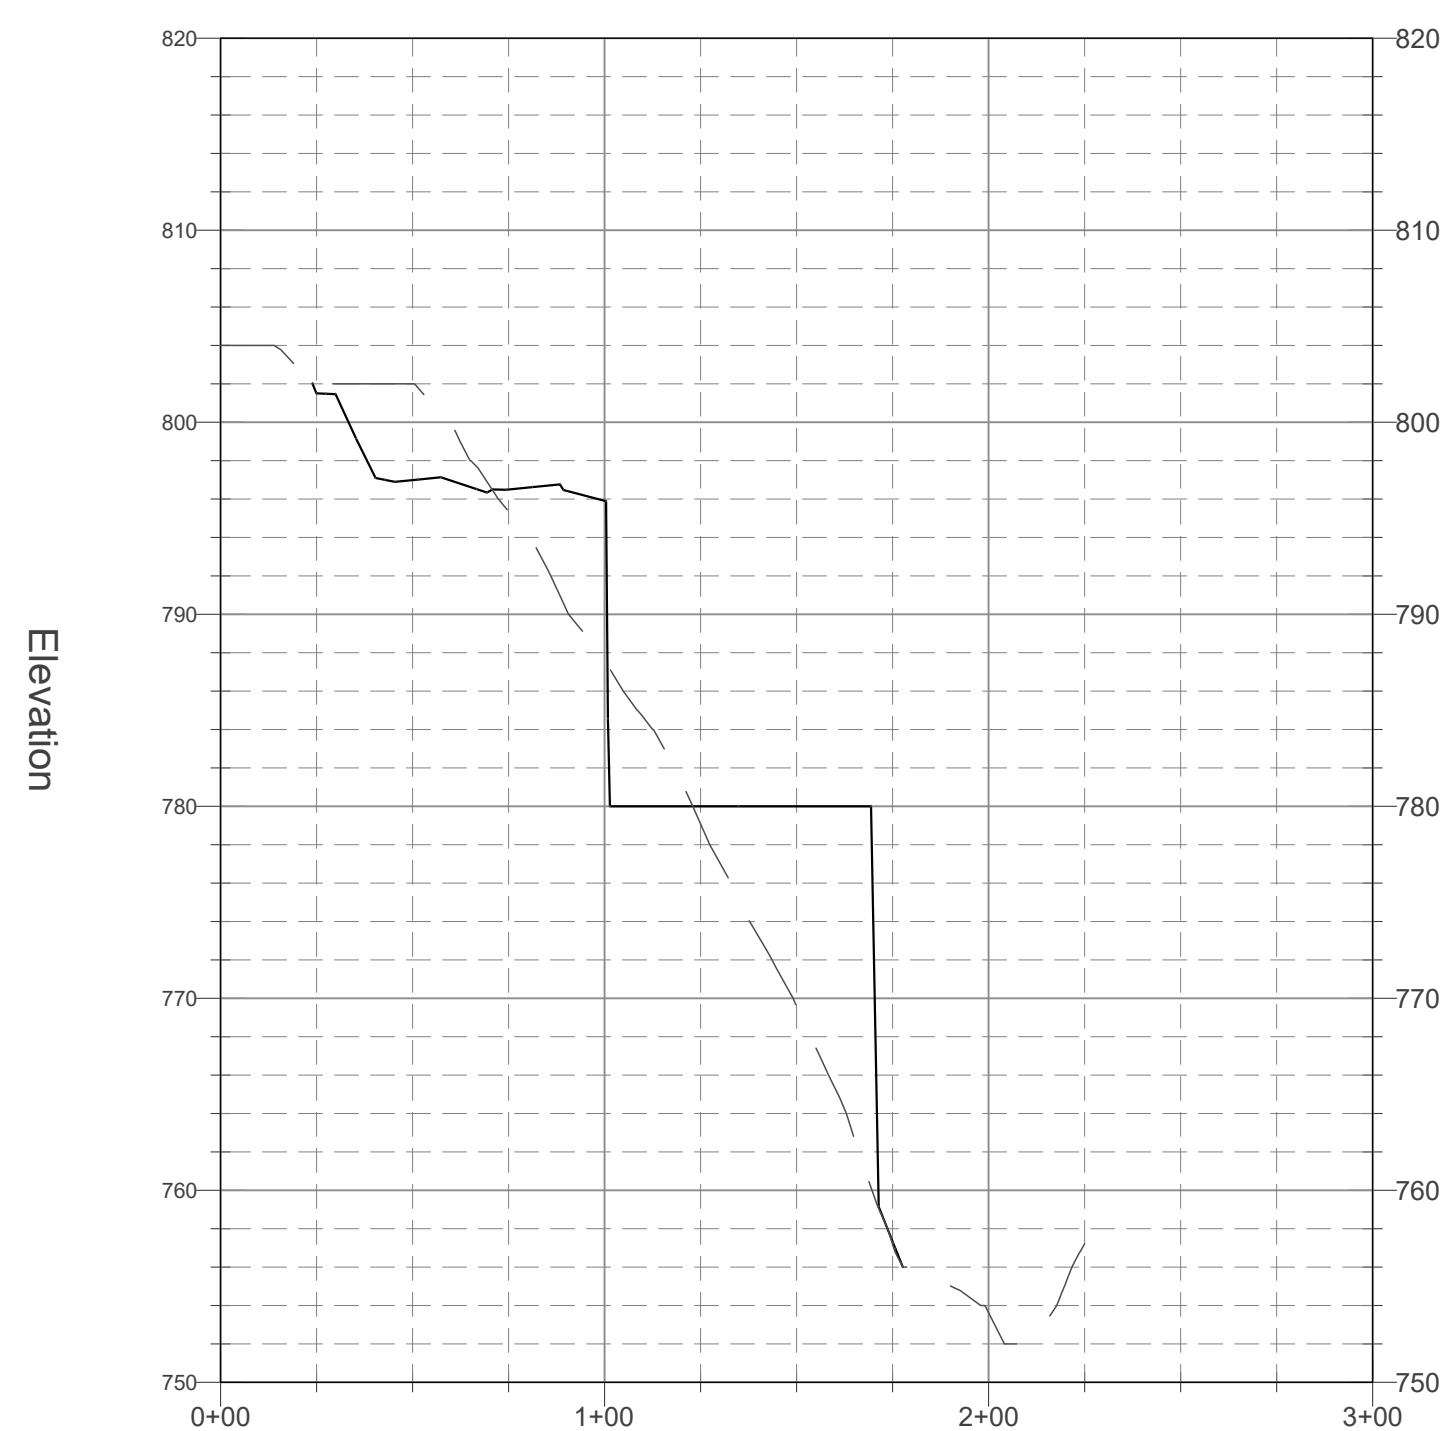

Building 2 Section PROFILE

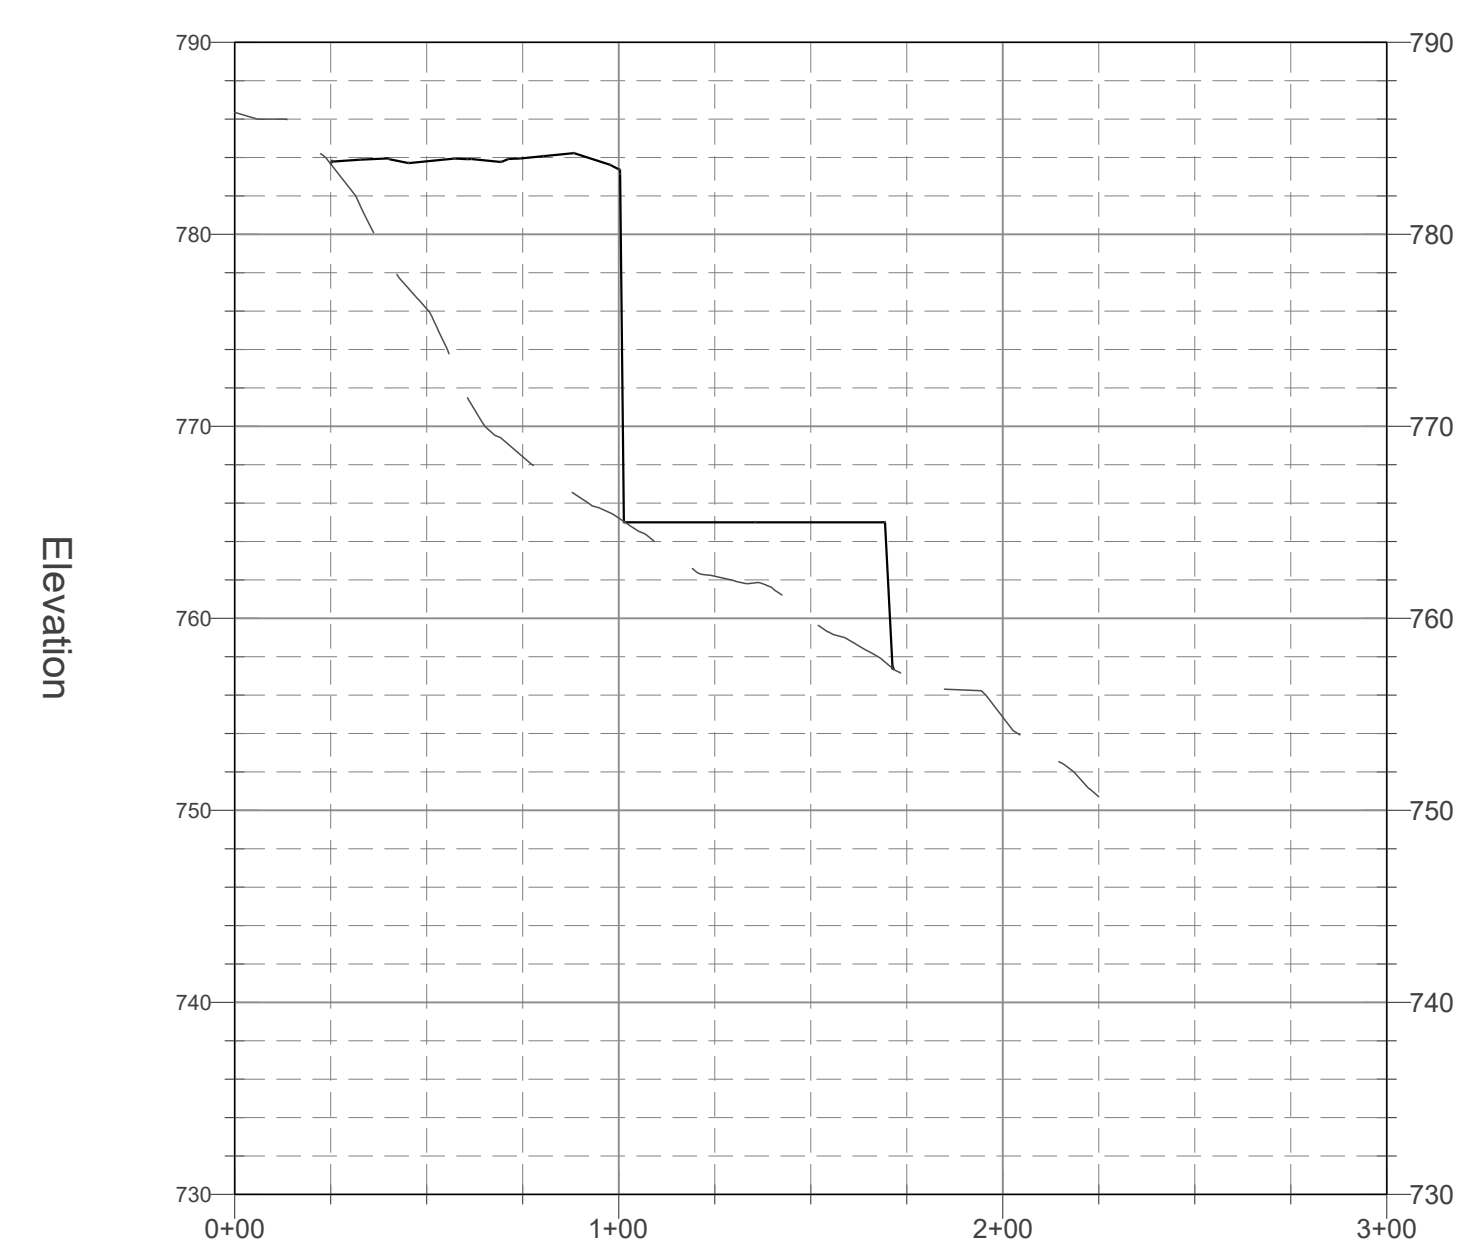

Building 3 Section PROFILE

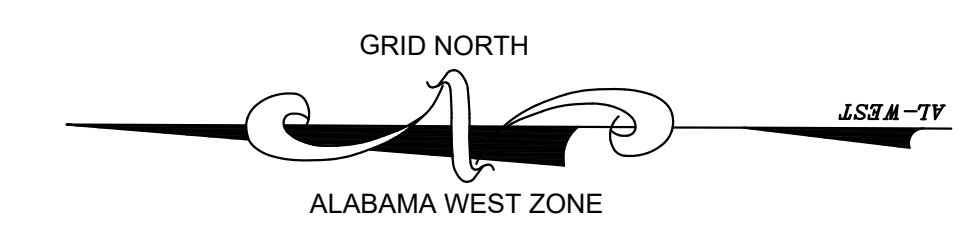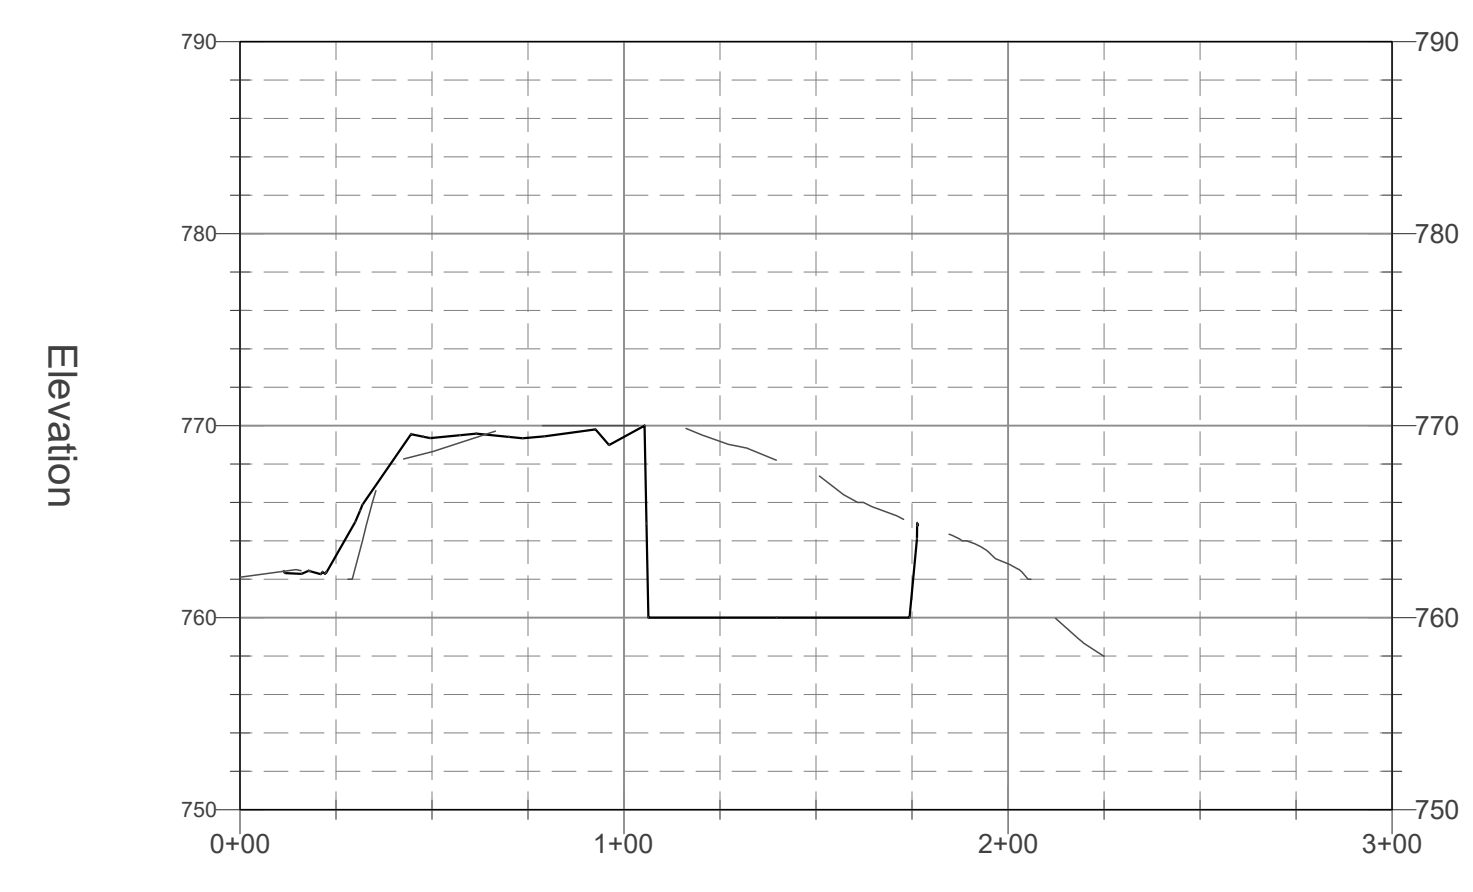

SCALE: 1" = 50'
0' 50' 100' 150'

REVISIONS

DRAWN BY:	WBG
CHECKED BY:	WHL
PROJECT No.:	KESS0039
CAD FILE:	BASELAYOUT.dwg
DATE:	FEBRUARY 25, 2020

PROJECT: VESTHAVEN CONDOMINIUMS
CHELSEA, ALABAMA

OVERALL LAYOUT AND GRADING PLAN

120 BISHOP CIRCLE, SUITE 300
PELHAM, AL 35124
TEL - (205) 403-9158
FAX - (205) 403-9175

